

F.H.W.A. REGION	STATE	PROJECT NO.	SHEET NO.	TOTAL SHEETS	AS BUILT
9	ARIZ.				

GENERAL NOTES:

Construction - Arizona Department of Transportation Standard Specifications for Road and Bridge Construction, latest Edition, Design - AASHTO Standard Specification for Highway Bridges, 16th Edition, 1996 and the 1997 and 1998 Interim Specifications. All concrete shall be Class "S" ($f'c = 3000$ psi).

Reinforcing steel shall conform to ASTM Specification A615.

All bends and hooks shall meet the requirements of AASHTO Article 8.23. All bend dimensions for reinforcing steel shall be out-to-out of bars. All placement dimensions for reinforcing steel shall be to center of bars unless noted otherwise.

All reinforcing steel shall have 3" clear cover unless noted otherwise.




Anchor lug to be cast in precompacted roadway embankment or cast in forms and soil compacted to embankment requirements prior to casting the Anchor Slab.

Dimensions shall not be scaled from drawings.

Item No. 6011372

TYPE 1 ANCHOR SLAB

Measure: Square foot

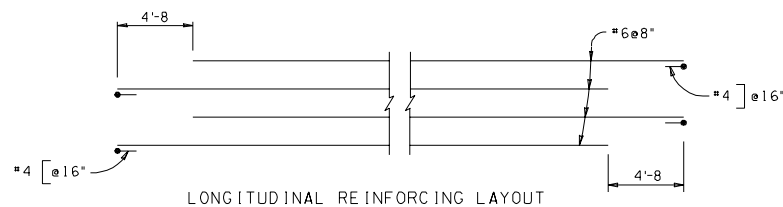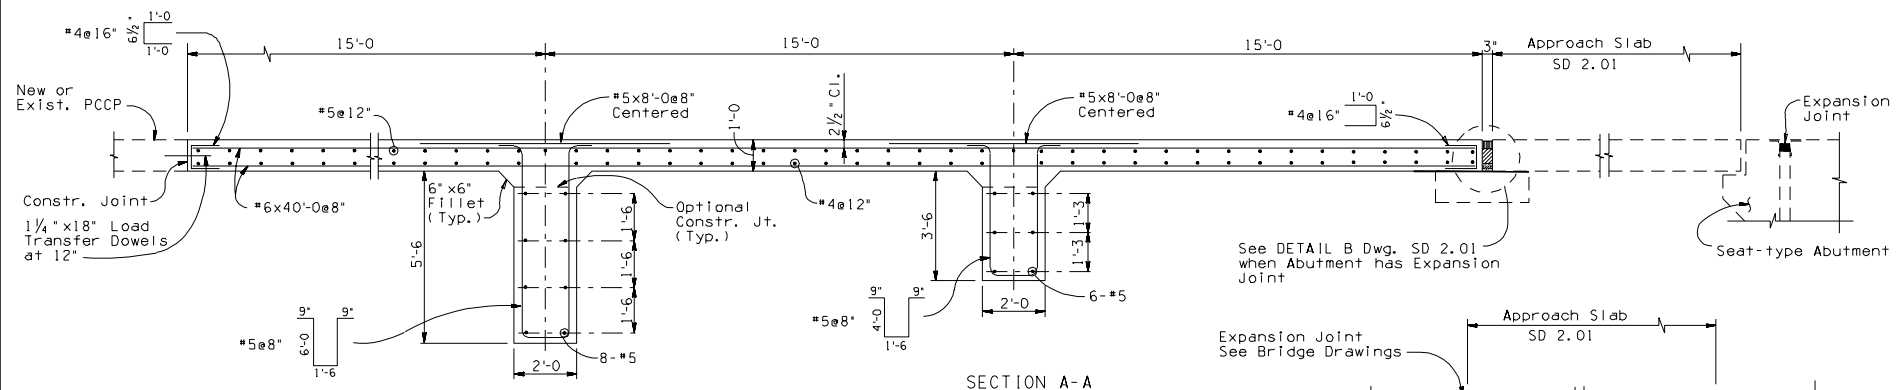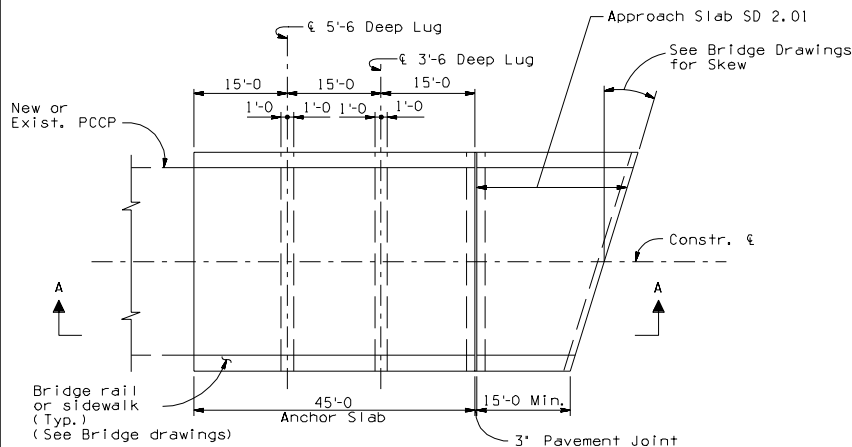

DESIGN APPROVED <i>James R. Ryan</i>		ARIZONA DEPARTMENT OF TRANSPORTATION INTERMODAL TRANSPORTATION DIVISION BRIDGE GROUP STRUCTURE DETAIL	
APPROVED FOR DISTRIBUTION <i>Johnnie Davis</i>		TYPE 1 ANCHOR SLAB DETAILS	
ROUTE	LOCATION	DRAWING NO. SD 2.02	
TRACS NO.		OF	